


1. USE THE GRID TO DRAW PROPERTY LINES AND STRUCTURES.

2. THIS IS AN EXAMPLE ONLY. USE THIS AS A GUIDE TO COMPLETE BLANK FORMS.

3. SITE PLANS MUST BE ACCURATE.


4. THIS GUIDE IS NOT TO SCALE.

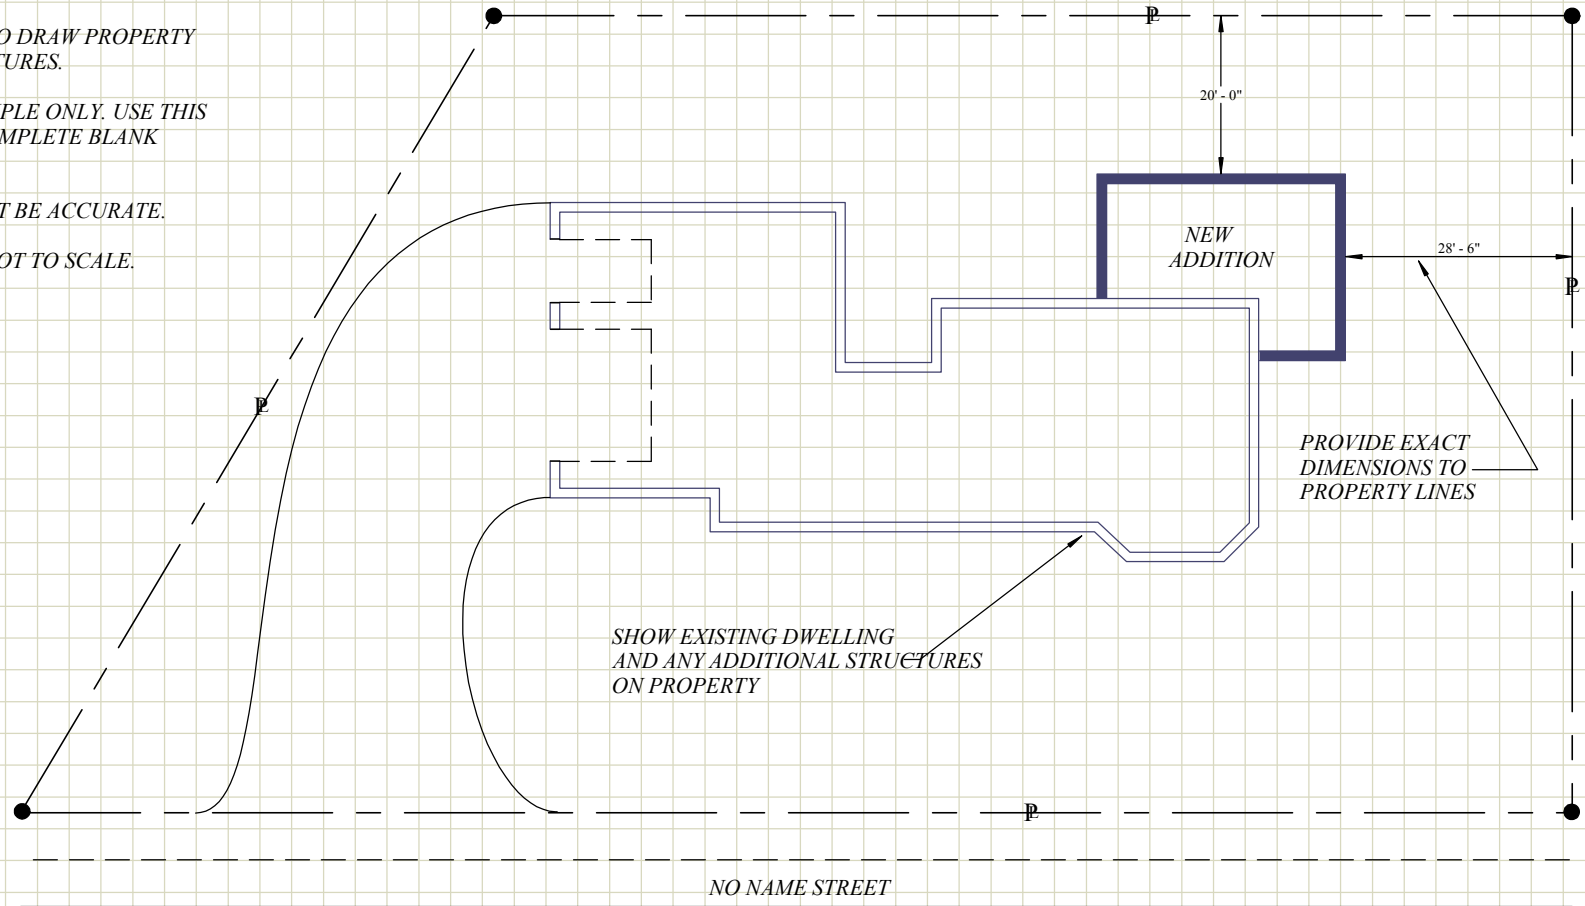

ADDRESS OF PROPERTY: NO NAME STREET

CALDWELL, ID 83605

FILL IN COMPLETE ADDRESS

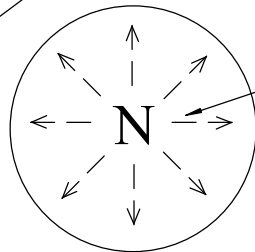

DRAW AN ARROW IN THE NORTHERN DIRECTION



208-455-3024

Fax: 208-455-3050

Department of
Building Safety

TITLE				
ADDITION SITE PLAN EXAMPLE				
SIZE	CAGE CODE	DWG NO	07-10	REV
SCALE	NTS	SHEET	1	